

[1359] RUNWAY 26L PAVEMENT IMPROVEMENTS AT HONOLULU INTERNATIONAL AIRPORT
 HDOT PROJECT NO. AO1021-23 AIP PROJECT NO. 3-15-0005-112
 PHASING & BARRICADE PLAN #C-02 - PHASE 3: EAST END OF RUNWAY 8R-26L

TYPE: PARTIAL RUNWAY CLOSURE
 DURATION: APPROX. ~15 DAYS
 CLOSURE HOURS: 8:01AM TO 12:00AM
 SCHEDULED DATES: TO BE DETERMINED

INSTRUMENT APPROACH STATUS:

- 1) RUNWAY 8R RNAV (GPS): AVAILABLE
- 2) RUNWAY 26L LDA/DME: OUT OF SERVICE
- 3) RUNWAY 26L RNAV (RNP): OUT OF SERVICE

PROJECT WORK AREA

EQUIP. & VEHICLE HAULING ROUTE


AIRCRAFT TRAVEL ROUTE

LOW PROFILE BARRICADES

LIGHTED "X" (FOR RUNWAY CLOSURES)

LIGHT TOWERS (NIGHT WORK, IF NEEDED)

GATE ENTRANCE (W/ GUARD, IF NEEDED)

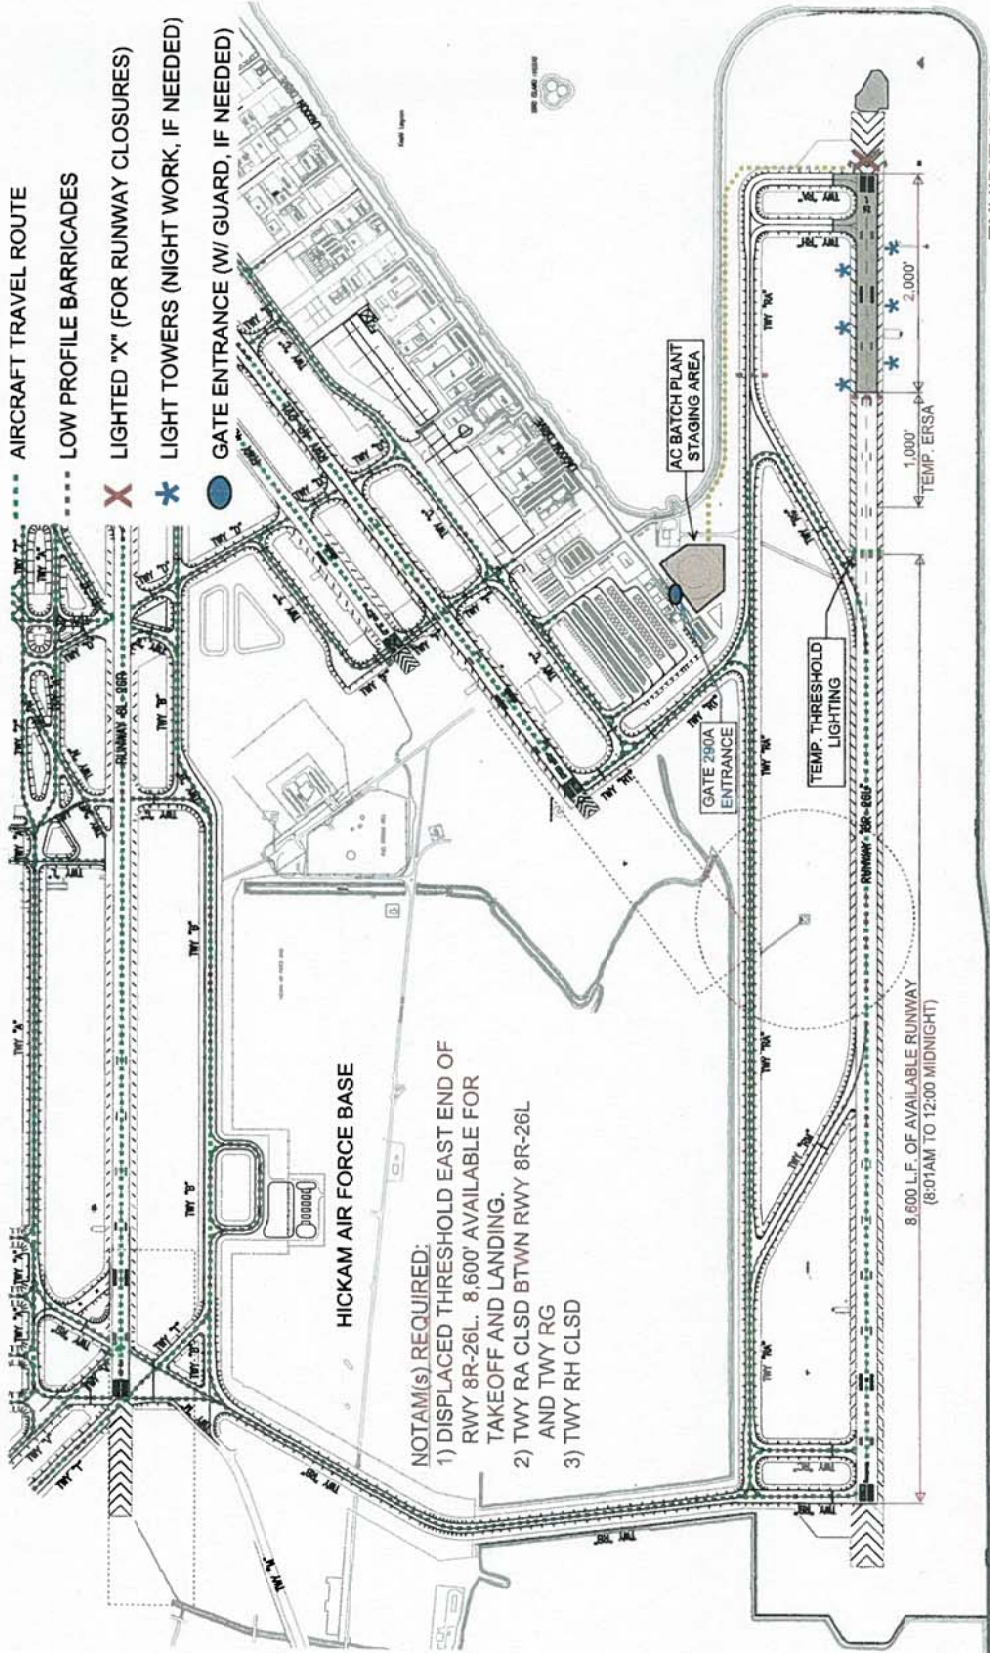

NOTAM(S) REQUIRED:
 1) DISPLACED THRESHOLD EAST END OF RWY 8R-26L. 8,600' AVAILABLE FOR TAKEOFF AND LANDING.
 2) TWY RA CLSD BTWN RWY 8R-26L AND TWY RG AND TWY RH CLSD
 3) TWY RH CLSD

8,600' L.F. OF AVAILABLE RUNWAY (8:01AM TO 12:00 MIDNIGHT)

[1359] RUNWAY 26L PAVEMENT IMPROVEMENTS AT HONOLULU INTERNATIONAL AIRPORT
HDOT PROJECT NO. AO1021-23 AIP PROJECT NO. 3-15-0005-112
PHASING & BARRICADE PLAN #C-04 - PHASE 5: WEST END OF RUNWAY 8R-26L

TYPE: PARTIAL RUNWAY CLOSURE
DURATION: APPROX. ~15 DAYS
CLOSURE HOURS: 8:01AM TO 12:00AM
SCHEDULED DATES: TO BE DETERMINED

INSTRUMENT APPROACH STATUS:

- 1) RUNWAY 8R RNAV (GPS): NOT AVAILABLE
- 2) RUNWAY 26L LDA/DME: AVAILABLE
- 3) RUNWAY 26L RNAV (RNP): AVAILABLE

■ PROJECT WORK AREA

⋯⋯⋯ EQUIP. & VEHICLE HAULING ROUTE

⋯⋯⋯ AIRCRAFT TRAVEL ROUTE

⋯⋯⋯ LOW PROFILE BARRICADES

✕ LIGHTED "X" (FOR RUNWAY CLOSURES)

★ LIGHT TOWERS (NIGHT WORK, IF NEEDED)

● GATE ENTRANCE (W/ GUARD, IF NEEDED)

NOTAM(S) REQUIRED:

- 1) DISPLACED THRESHOLD WEST END OF RWY 8R-26L. 8,600' AVAILABLE FOR TAKEOFF AND LANDING.
- 2) TWY RB CLSD BTWN RWY 8R-26L AND TWY RA
- 3) TWY RC CLSD

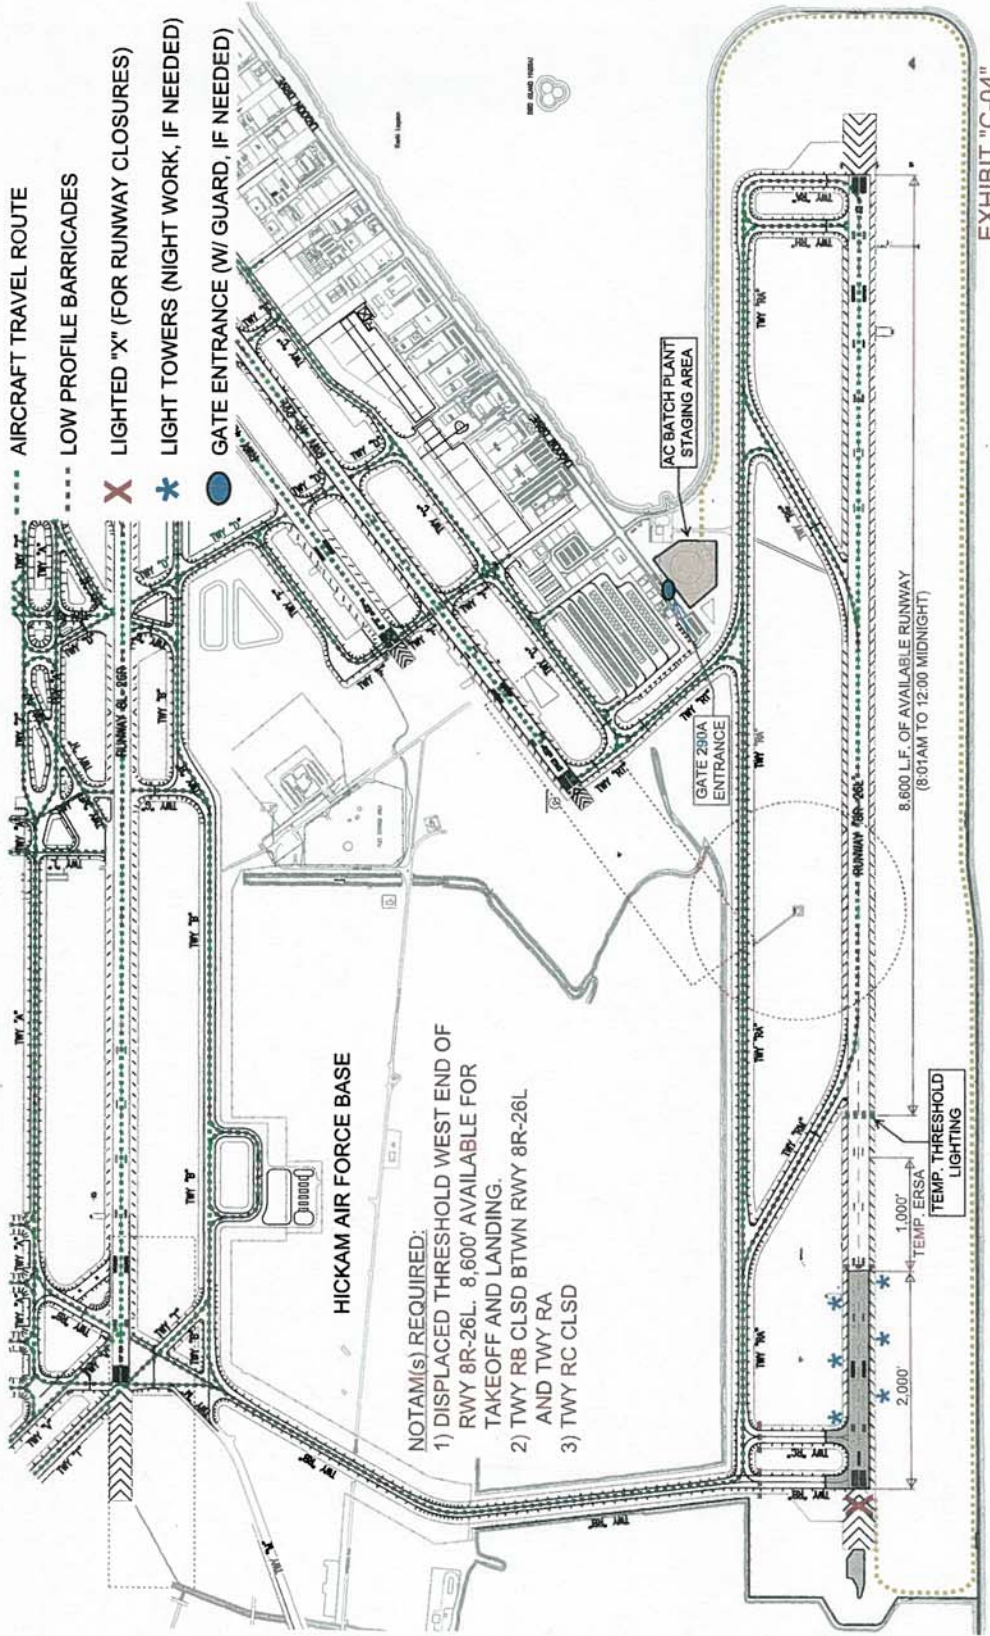


EXHIBIT "C-04"